



**1-Commercial Building Plan**  
843PL1 110408 SCALE 1/8" = 1'-0"

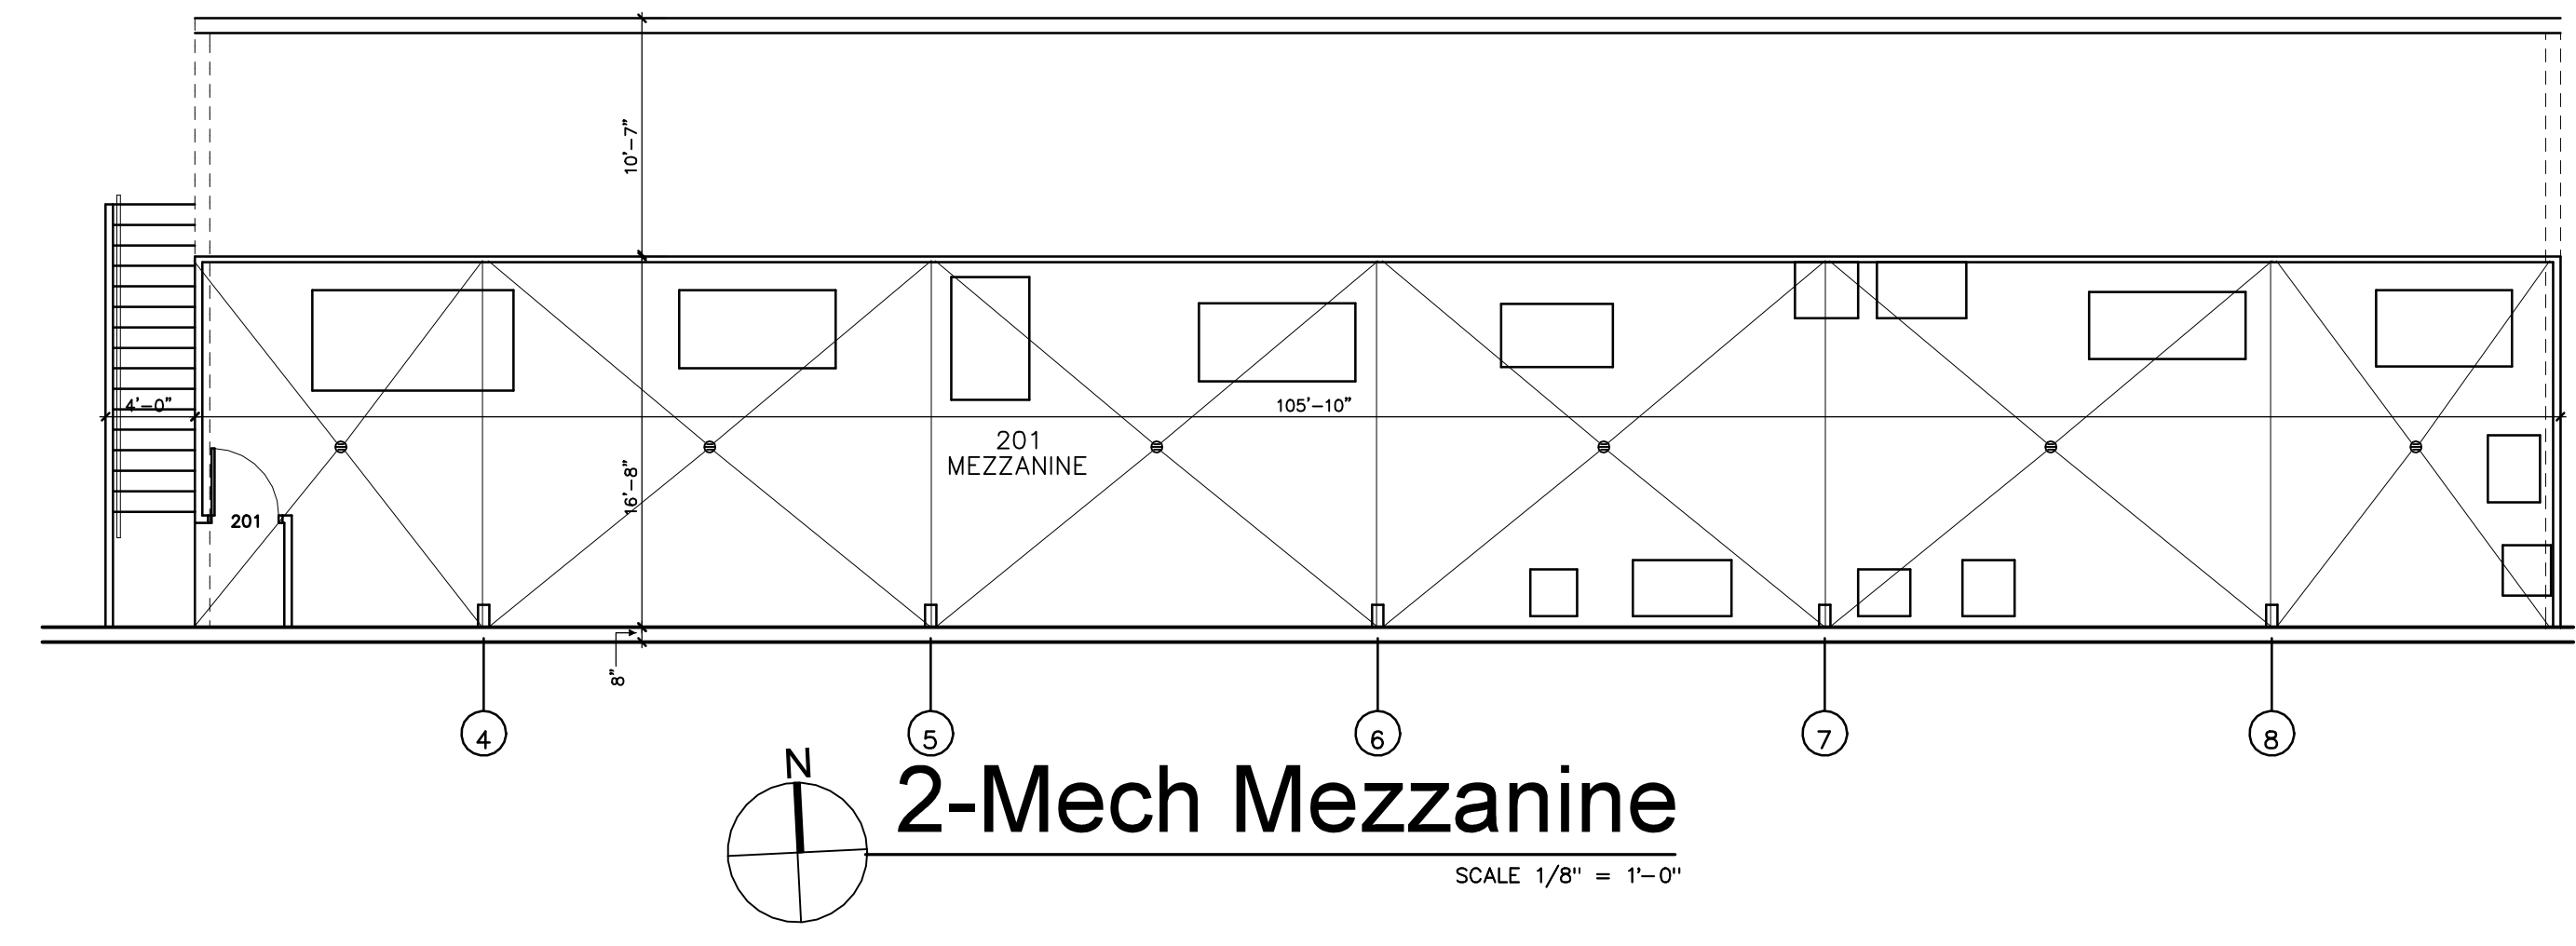


**2-Mech Mezzanine**  
SCALE 1/8" = 1'-0"